



SUSPENSION DROPS
35,42, OR 50

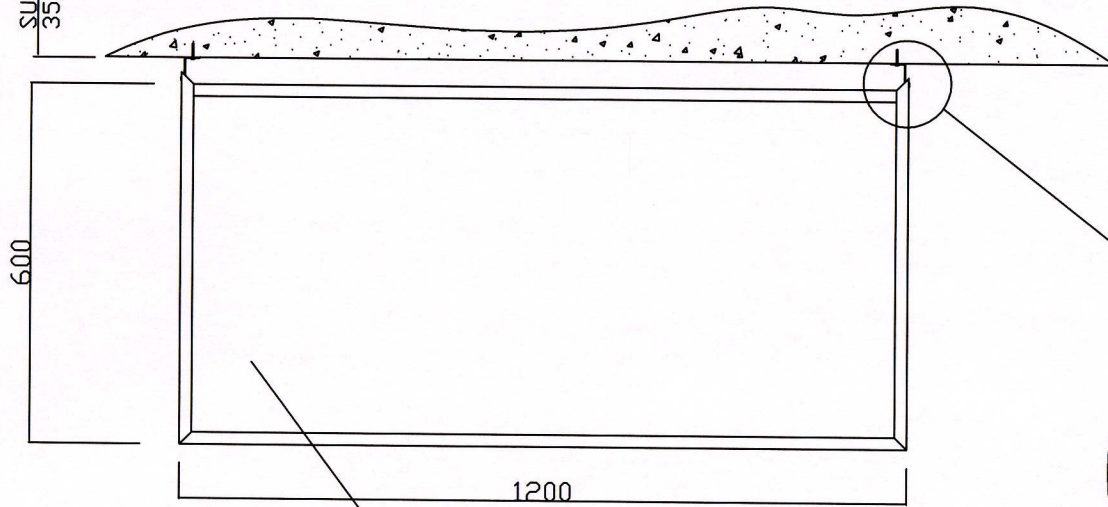

TBS BAFFLE TYPE 2 FRAME
1200*600 OR 1200*300

FIXING TYPE TO SUIT SOFFIT
HILTI GAS NAIL, HAMMASCREW OR
HUS SCREW ANCHOR

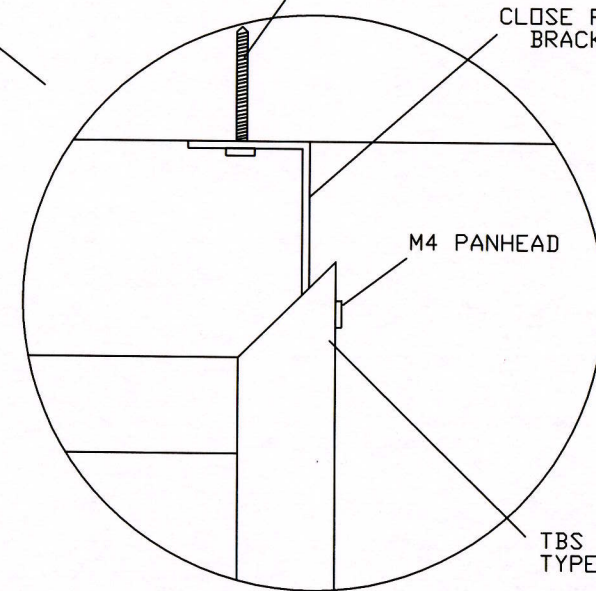

CLOSE FITTING
BRACKET

M4 PANHEAD

TBS BAFFLE FRAME
TYPE 2 WITH M4 INSERT

acousticabs Industrial Noise Control Ltd.

Unit 52, Pocklington Industrial Estate, Pocklington, York YO42 1NR

Tel: 01759 305266 Fax: 01759 305268 e-mail: info@acousticabs.com

Project: TBS Baffle

Detail: Type 2 Frame - Direct Fix with
Close up Bracket

Drg. No. ABF/3A

Scale: NTS

Date: 27.07.11.

Revision:

Date: