

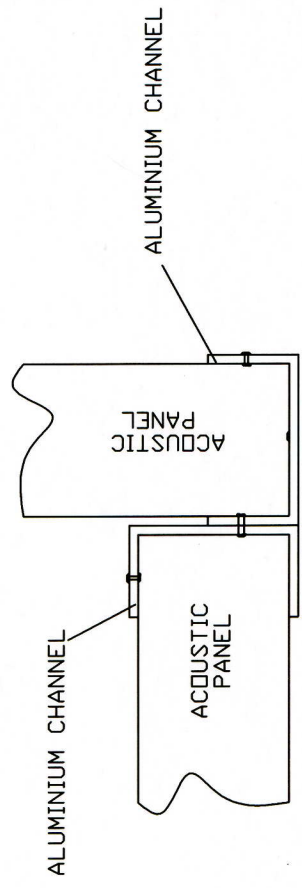


TOP CAPPING DETAIL

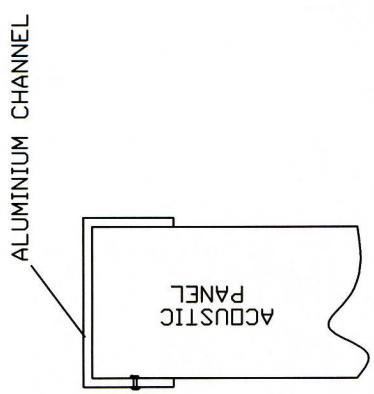

VERTICAL CORNER DETAIL

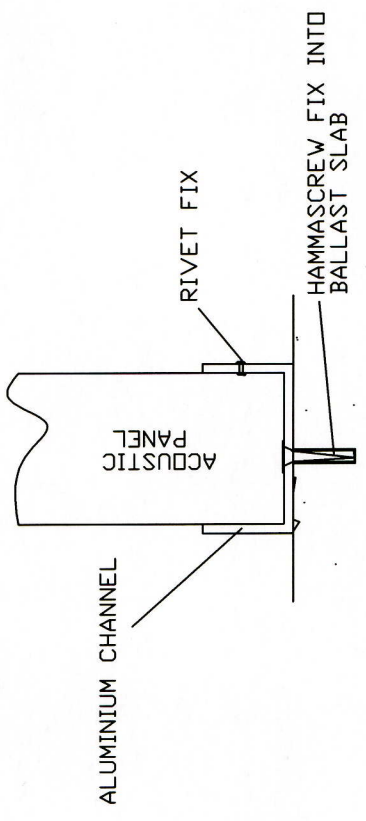

BASE FIXING DETAIL

acousticabs Industrial Noise Control Ltd.
 Unit 52, Pocklington Industrial Estate, Pocklington, York YO42 1NR
 Tel: 01759 305266 Fax: 01759 305268 e-mail: info@acousticabs.com

Customer:
 Site: SP Acoustic Panels - Typical Capping Sections
Project:

Drg. No. SP/Cappings
Scale: NTS
Date: 18.05.10.

Revision:
Date: